

sheth

ASHWIN SHETH GROUP

Call: 90719 96803

Site Address: Sheth Vasant Lawns, Near Viviana Mall, Eastern Express Highway,
Thane's Platinum Belt, Thane (W), 400 601.



MahaRERA registration number: **P51700003655**
website <https://maharera.mahaonline.gov.in> under registered projects.

Disclaimer: All the plans, drawings, facilities etc. are subject to the approval of the respective authorities and would be changed if required. The discretion remains with Sheth Developers Pvt. Ltd. All renderings and maps are artist's impression and not actual depiction and Sheth Developers Pvt. Ltd. reserves the right to make changes at any time, without notice or obligation to the information contained in this brochure. T&C Apply.

THANE'S FINEST RESIDENCES
EXTENDS IT'S
FINAL OPPORTUNITY

sheth
Vasant Lawns

A WORLD TO SHOP, LIVE, WORK,
SOCIALIZE AND CELEBRATE LIFE EVERY DAY

THANE'S
**PLATINUM
BELT**


RESIDENTIAL | RETAIL | COMMERCIAL



LANDMARK PROJECTS LOCATED
AT THANE'S PLATINUM BELT

◆ SHETH AVALON ◆ SHETH ZURI ◆ SHETH CNERGY ◆ VIVIANA MALL



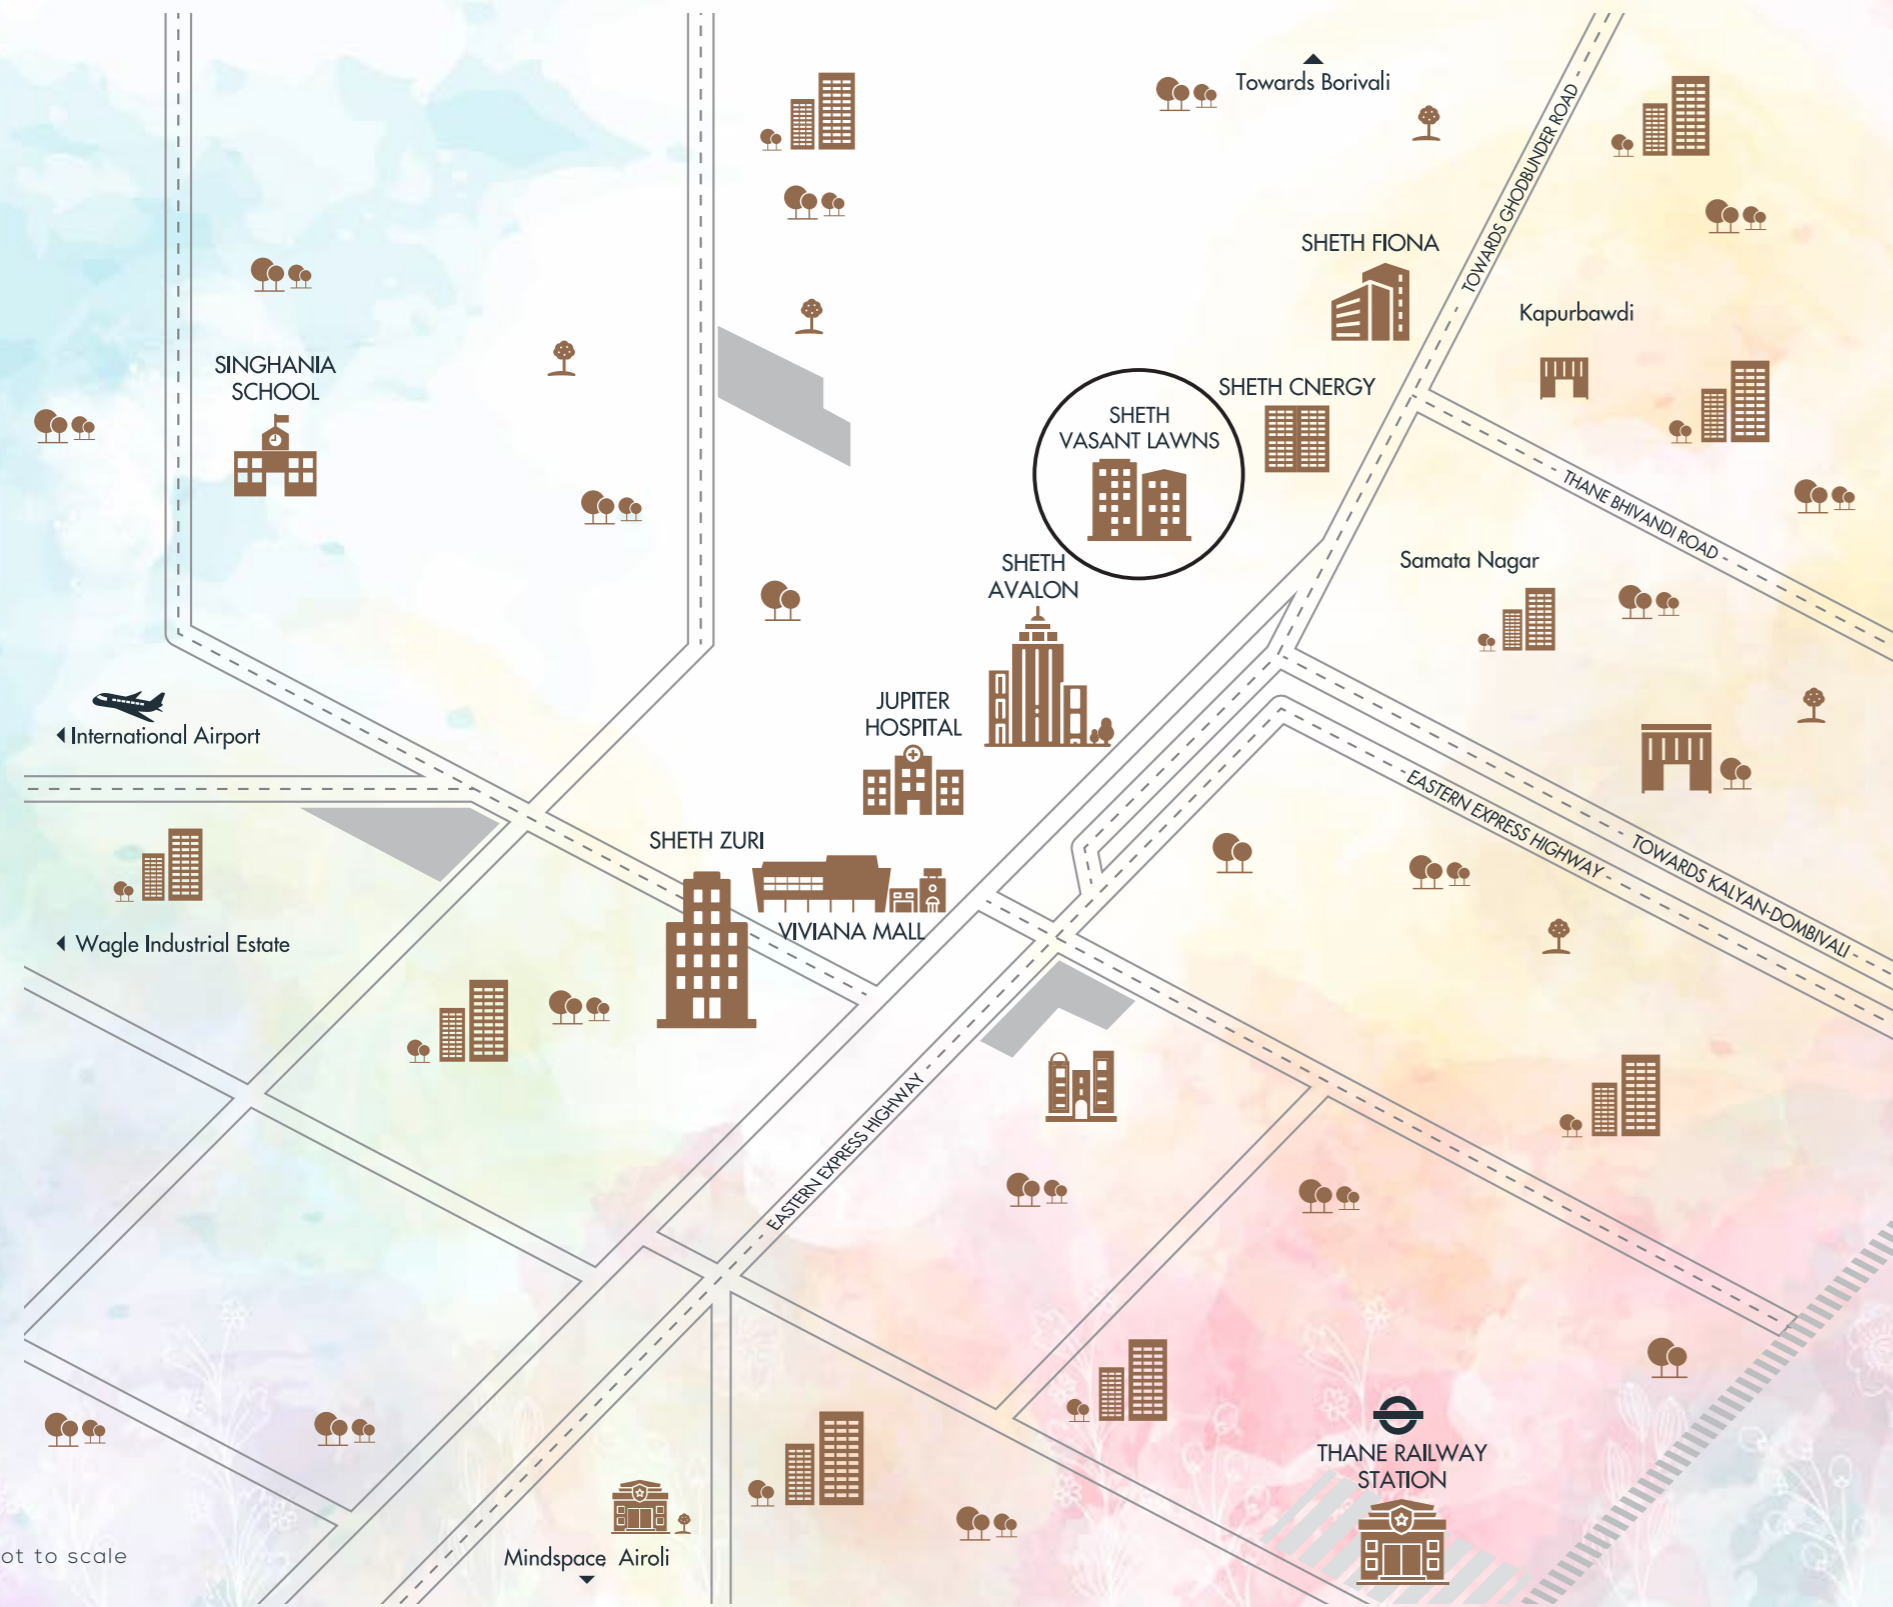

FIND EVERYTHING YOU WISH
JUST BESIDE YOUR HOME



RETAIL & RECREATION

Viviana Mall	20 Mtrs
RMall, Thane	5 Kms

HEALTHCARE

Jupiter Hospital	10 Mtrs
E.S.I.C. Hospital	3 Kms
Hiranandani Hospital	5.6 Kms

EDUCATION

Singhania School	1.3 Kms
Euro Kids	2 Kms
DAV International School	2.3 Kms
NKT Degree College	2.7 Kms
K.C. College of Engineering	5 Kms
Hiranandani Foundation School	6.5 Kms

CONNECTIVITY

Thane Railway Station	3.9 Kms
-----------------------	---------

Disclaimer - The travel time mentioned is subject to change during peak hours and routes taken | Source - Google Maps

Map not to scale



AN ADDRESS THAT LETS YOU LIVE
AMIDST NATURE, CONVENIENCE & LUXURY

sheth
Vasant Lawns

Vasant Lawns is a timeless creation, designed for the citizens of tomorrow. Awarded as Thane's Best Residential Development, Vasant Lawns is packed with best-in-class amenities and nature's pure bliss. It has the privilege of Thane's Platinum Belt that brings you closer to the finest shopping brands, restaurants, education institutes and entertainment choices and further connected to important landmarks.

It's your last chance to be a part of this finest residences in Thane's Platinum Belt.

- Spread Across 7 Acres • 40% Open Spaces with Boundless Recreations
- 2, 3 & 4 Bedroom Residences • Fully-functional Clubhouse • Abundant Green Spaces



EXPERIENCE A WORLD OF ENDLESS EXCITEMENT



Swimming Pool



Children's Pool



Walking & Jogging Track



Senior Citizens Zone



Multipurpose Court



Indoor Games Zone



Gymnasium




Green Open Spaces



Club House

MASTER LAYOUT

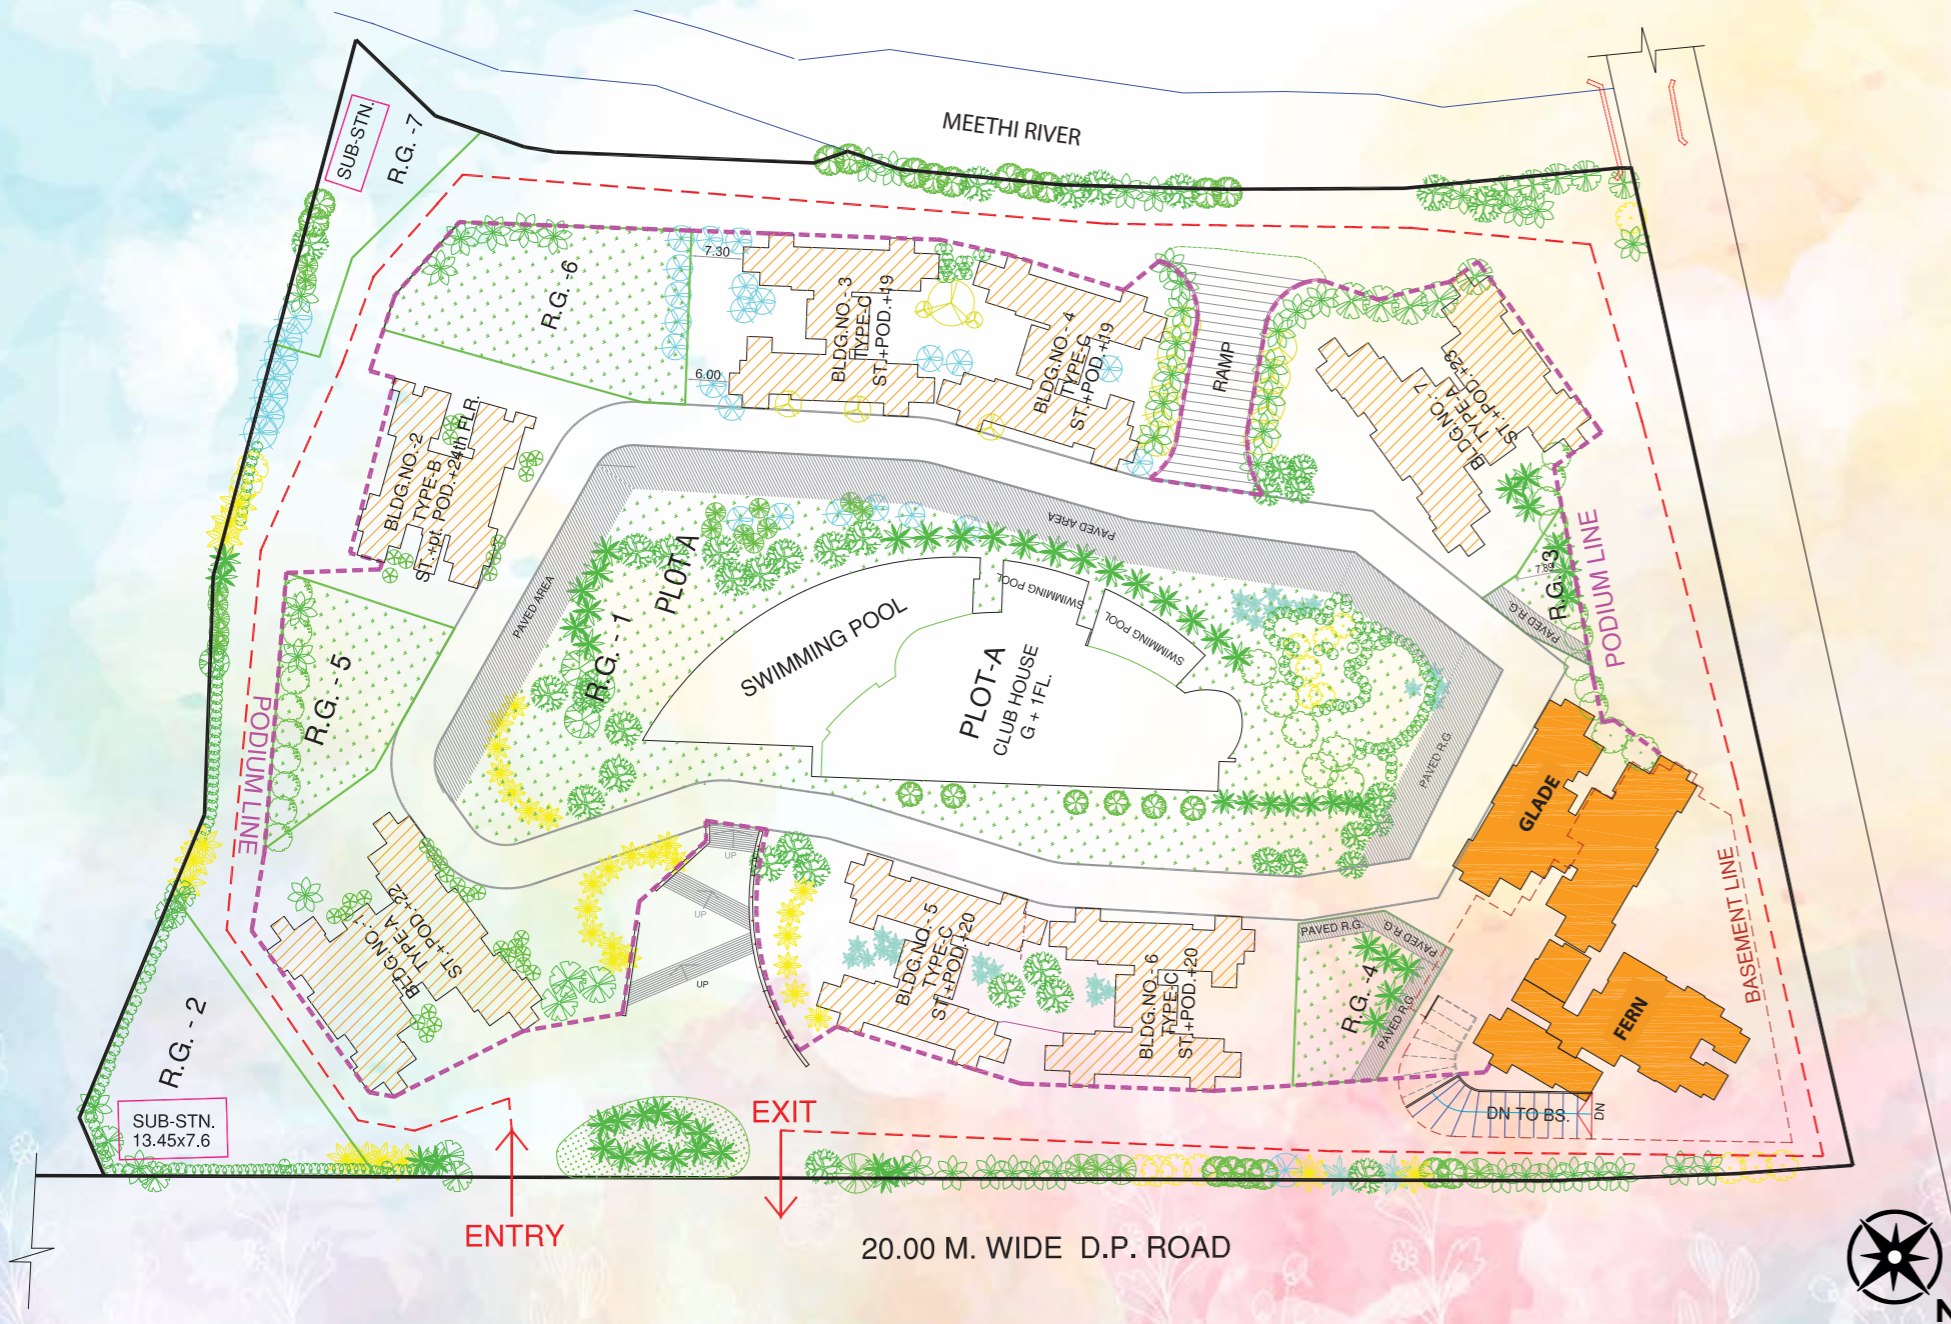

Disclaimer: Floor plan is for marketing purpose and is to be used as a guide only. Floor plan is intended to give a general indication of the proposed floor layout only and may vary in the finished building. All drawings/dimensions shown are for illustrative purposes only and may not be accurate representations of final construction and are not intended to form part of any contract or warranty unless specifically incorporated in writing into the contract. Please ask our sales adviser for details of the treatments specified for individual Apartment/Flat/Premises/Shop.



Presenting VASANT LAWNs FINAL 2 TOWERS - GLADE & FERN

It's the final opportunity to reserve your home in Thane's finest ready community. It's a world filled with state-of-the-art amenities and nature's serenity. To top it all, it has spectacular views to begin your day and supreme connectivity to make your life more convenient than ever.



- Plush 2, 3 & 4 bedroom residences
- Choice of garden view & city view apartments
 - Unbridled privacy and lifestyle
 - Ready-to-use thoughtful amenities